
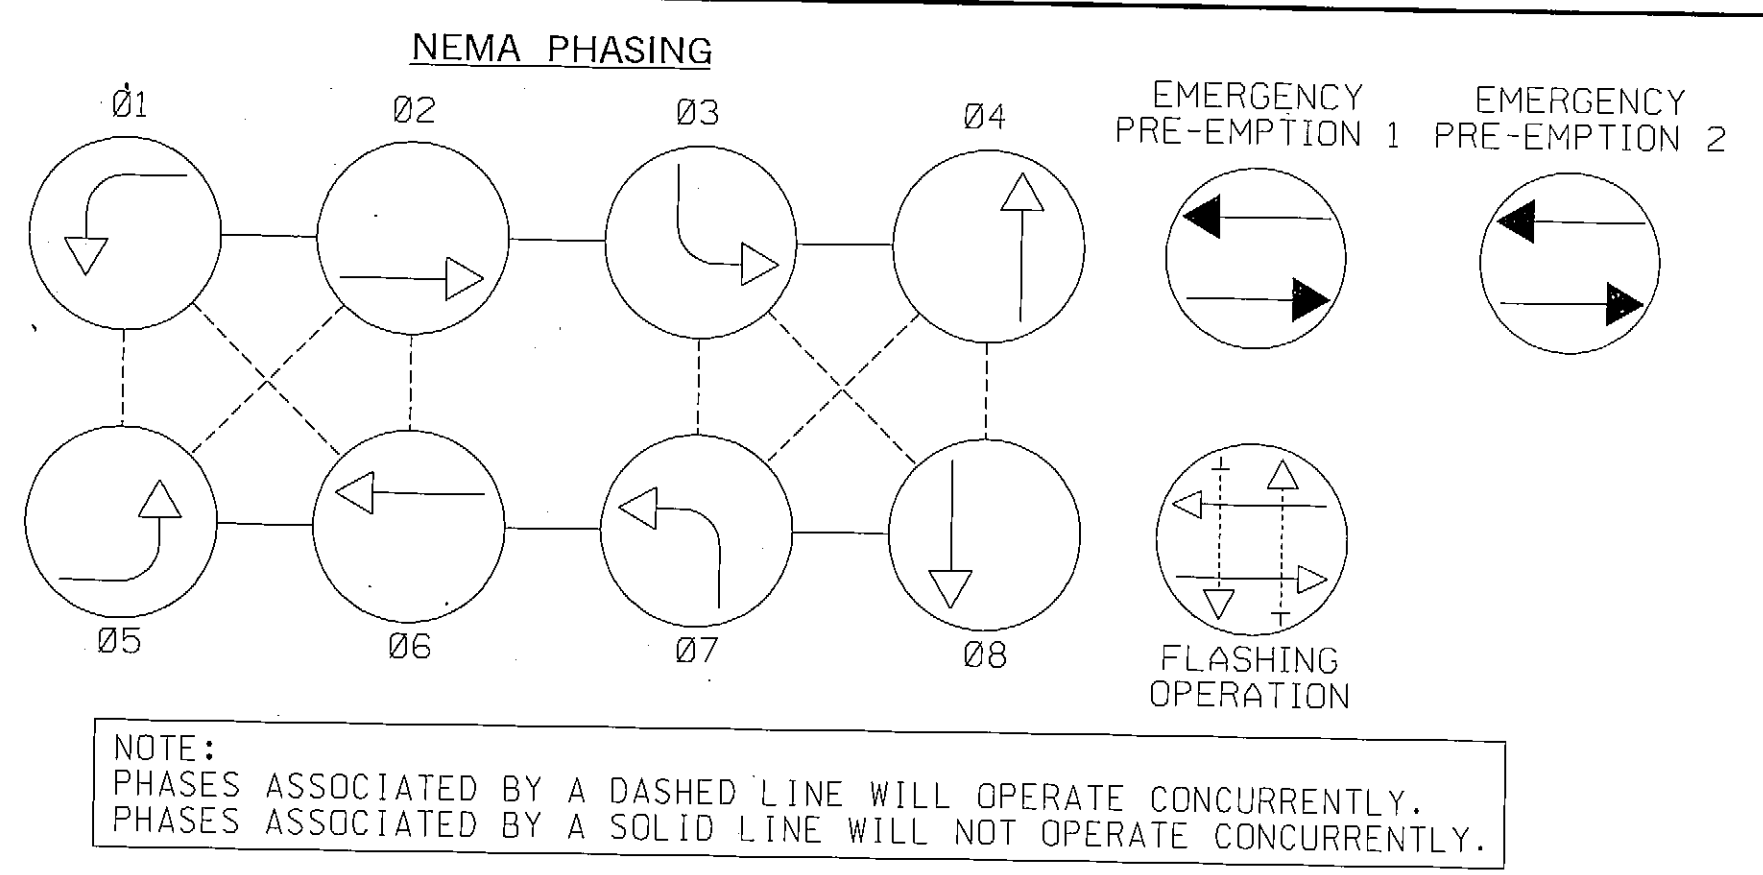


DRILL HOLES

DRILL HOLES

DRILL HOLES

BORDER REV. DATE: FEB 7, 2012

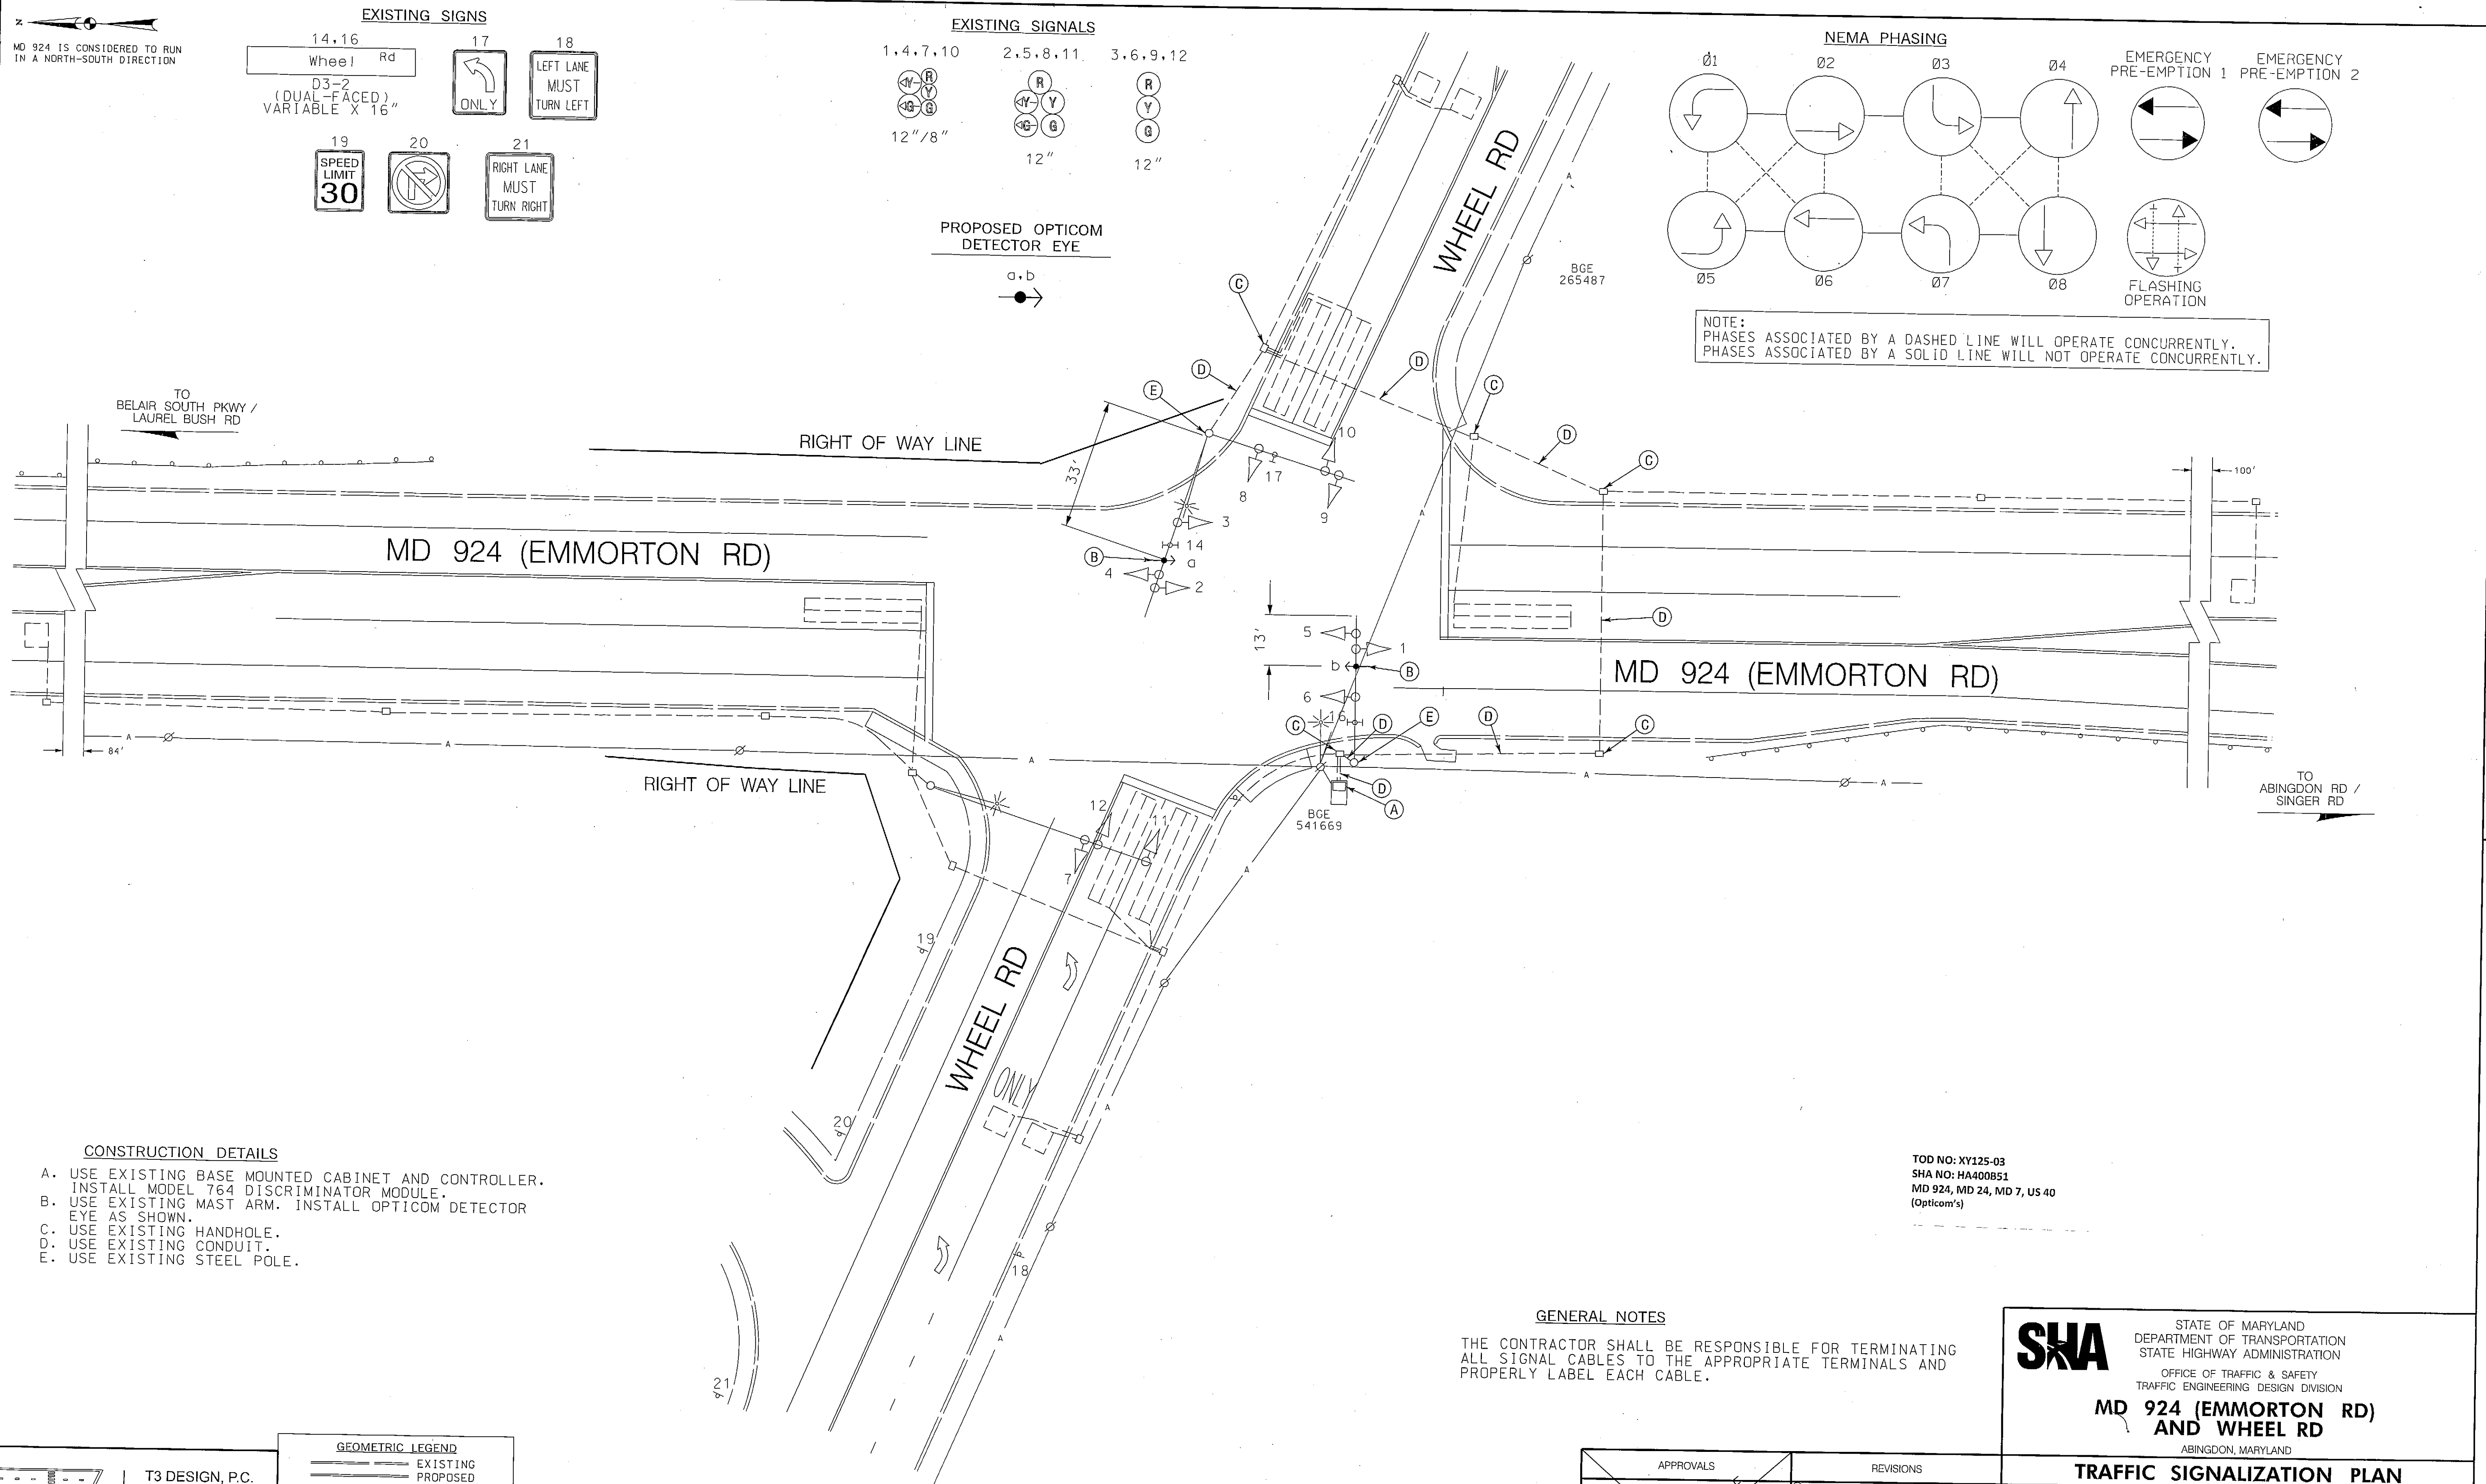

- CONSTRUCTION DETAILS**
- A. USE EXISTING BASE MOUNTED CABINET AND CONTROLLER. INSTALL MODEL 764 DISCRIMINATOR MODULE.
 - B. USE EXISTING MAST ARM. INSTALL OPTICOM DETECTOR EYE AS SHOWN.
 - C. USE EXISTING HANDHOLE.
 - D. USE EXISTING CONDUIT.
 - E. USE EXISTING STEEL POLE.

T3 design
T3 DESIGN, P.C.
3927 OLD LEE HWY
SUITE 101-C
FAIRFAX, VA 22030
PHONE: 703-359-5861
www.t3design.us

GEOMETRIC LEGEND	
---	EXISTING
---	PROPOSED
UTILITY LEGEND	
SD	STORM DRAIN
G	GAS MAIN
W	WATER MAIN
S	SEWER MAIN
E	ELECTRIC CABLES
A	AERIAL CABLES
T	TELEPHONE CABLES
F	FIBER-OPTIC

GENERAL NOTES

THE CONTRACTOR SHALL BE RESPONSIBLE FOR TERMINATING ALL SIGNAL CABLES TO THE APPROPRIATE TERMINALS AND PROPERLY LABEL EACH CABLE.

TOD NO: XY125-03
SHA NO: HA400851
MD 924, MD 24, MD 7, US 40
(Opticom's)

APPROVALS		REVISIONS	
TEAM LEADER		01/21/2012	ADDED OPTICOM DETECTION ON NORTHBOUND AND SOUTHBOUND MD 924 (EMMORTON RD)
ASST. DIV. CHIEF		01/21/2012	ADDED OPTICOM DETECTION ON NORTHBOUND AND SOUTHBOUND MD 924 (EMMORTON RD)
DIRECTOR		01/21/2012	ADDED OPTICOM DETECTION ON NORTHBOUND AND SOUTHBOUND MD 924 (EMMORTON RD)
OFFICE DIRECTOR		01/21/2012	ADDED OPTICOM DETECTION ON NORTHBOUND AND SOUTHBOUND MD 924 (EMMORTON RD)

TRAFFIC SIGNALIZATION PLAN			
SCALE	1"=20'	DATE	01-1995
DESIGNED BY	D. DICKERSON	COUNTY	HARFORD
DRAWN BY	D. DICKERSON	LOGMILE	12092402.28
CHECKED BY	S. RENZI	T.I.M.S. NO.	1001
F.A.P. NO.	SEE TITLE SHEET	TOD NO.	
TS NO.	3481C	DRAWING	TSP-2 OF 15
		SHEET NO.	2 OF 15

SHA STATE OF MARYLAND
DEPARTMENT OF TRANSPORTATION
STATE HIGHWAY ADMINISTRATION
OFFICE OF TRAFFIC & SAFETY
TRAFFIC ENGINEERING DESIGN DIVISION
MD 924 (EMMORTON RD) AND WHEEL RD
ABINGDON, MARYLAND

PLOTTED: Friday, March 02, 2012 AT 12:16 PM
PLOT: XY125-037-108 Opticom IntraCAD/02 - MD 924 @ Wheel.dgn